



**Left Hand Opening Shown
Right Hand Opposite**

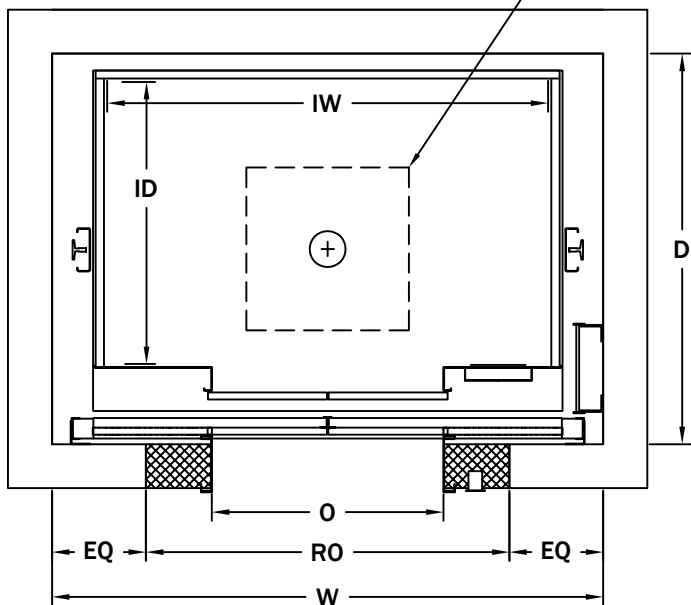

Centre Opening

Leave 750mm X 750mm
Opening in Pit Floor for
Jack Caisson

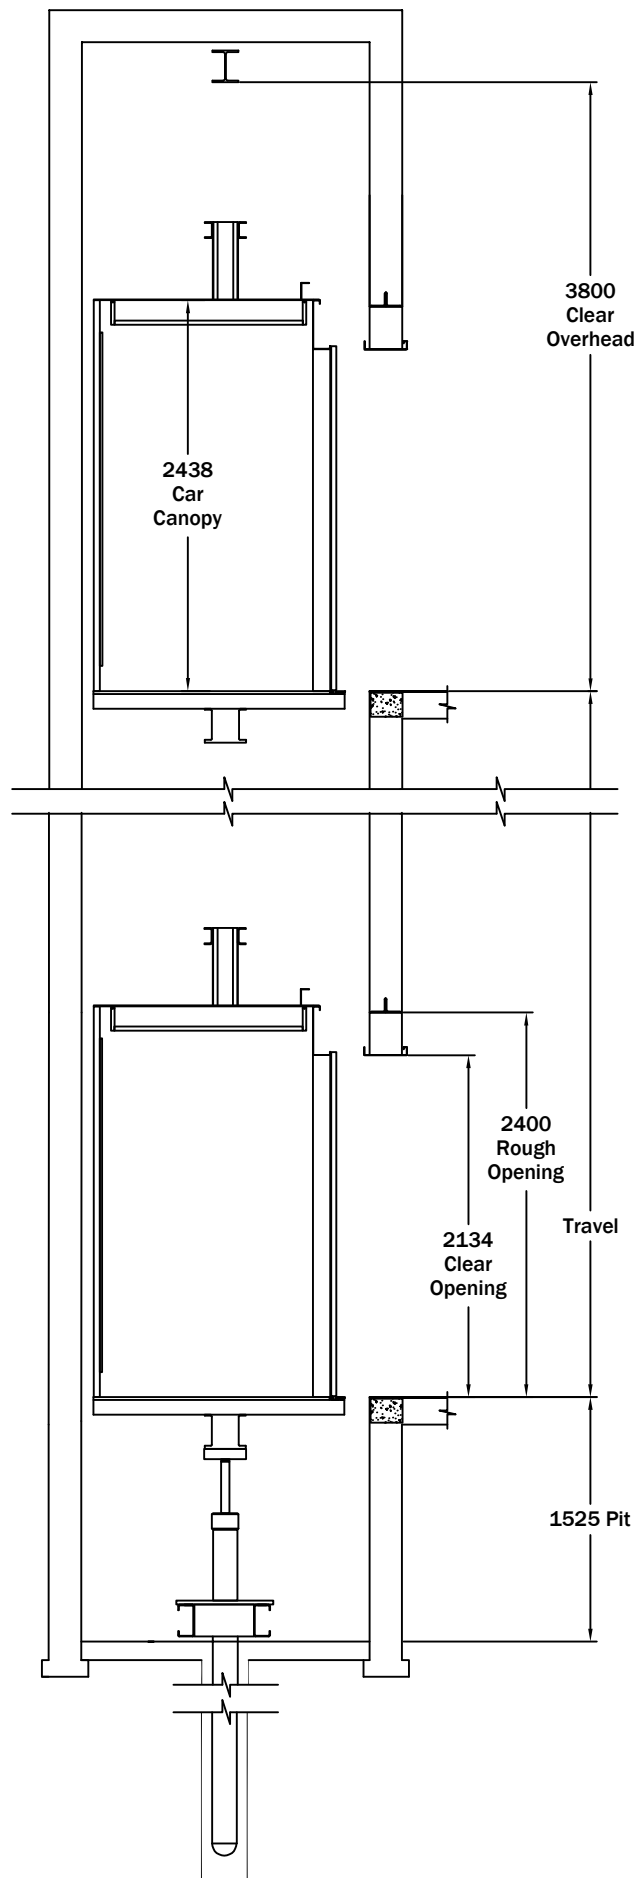

Standard Available Sizes

Capacity (kg)	W (mm)	D (mm)	D* (mm)	IW (mm)	ID (mm)	O (mm)	RO (mm)
910	2264	1800	-	1726	1300	914	1675
1134	2540	1800	-	2032	1300	1067	1675
1365	2540	1906	-	2032	1406	1067	1675
1587	2540	2110	-	2032	1610	1067	1675

- For Seismic Applications, Consult Delta Elevator for Increased Dimension "W"
- Clear Overhead Based Upon 2438mm Car Canopy
- Add 305mm to Clear Overhead for Every Car Canopy Increase of 152 to 305mm
- With Travel Greater than 10m, Consult Delta Elevator Regarding Design Options